




Block A Front Elevation - South

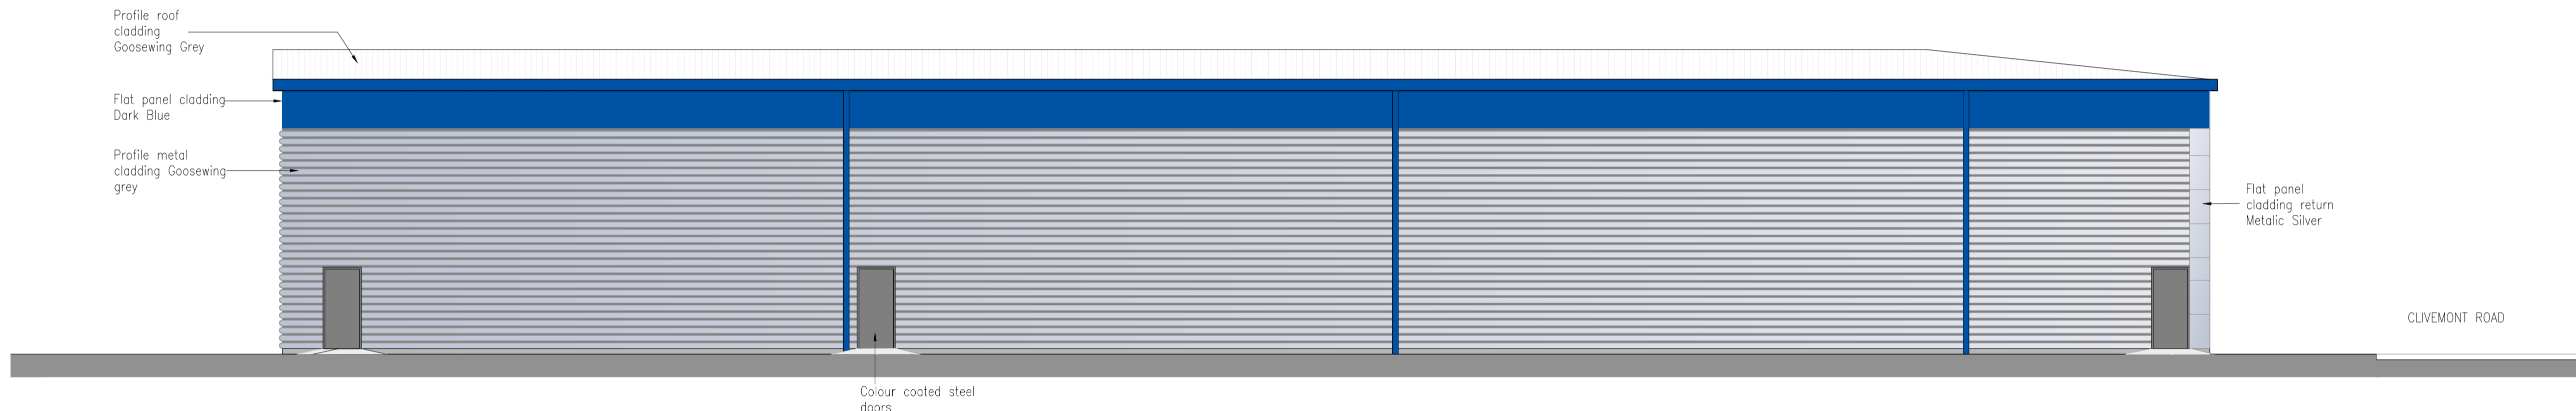


BLOCK A Rear elevation North

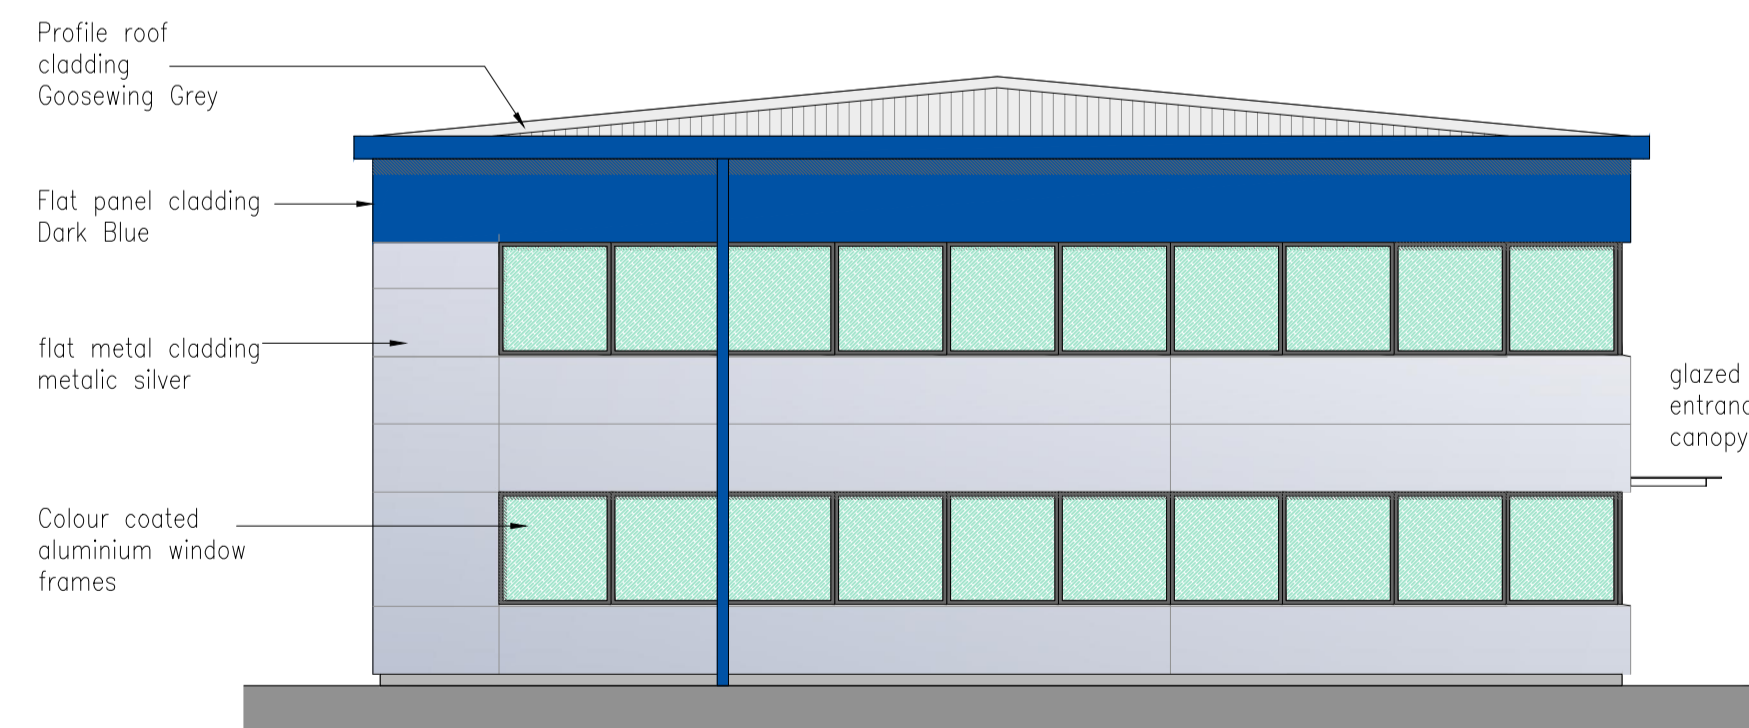


Side elevation West from Clivemont road

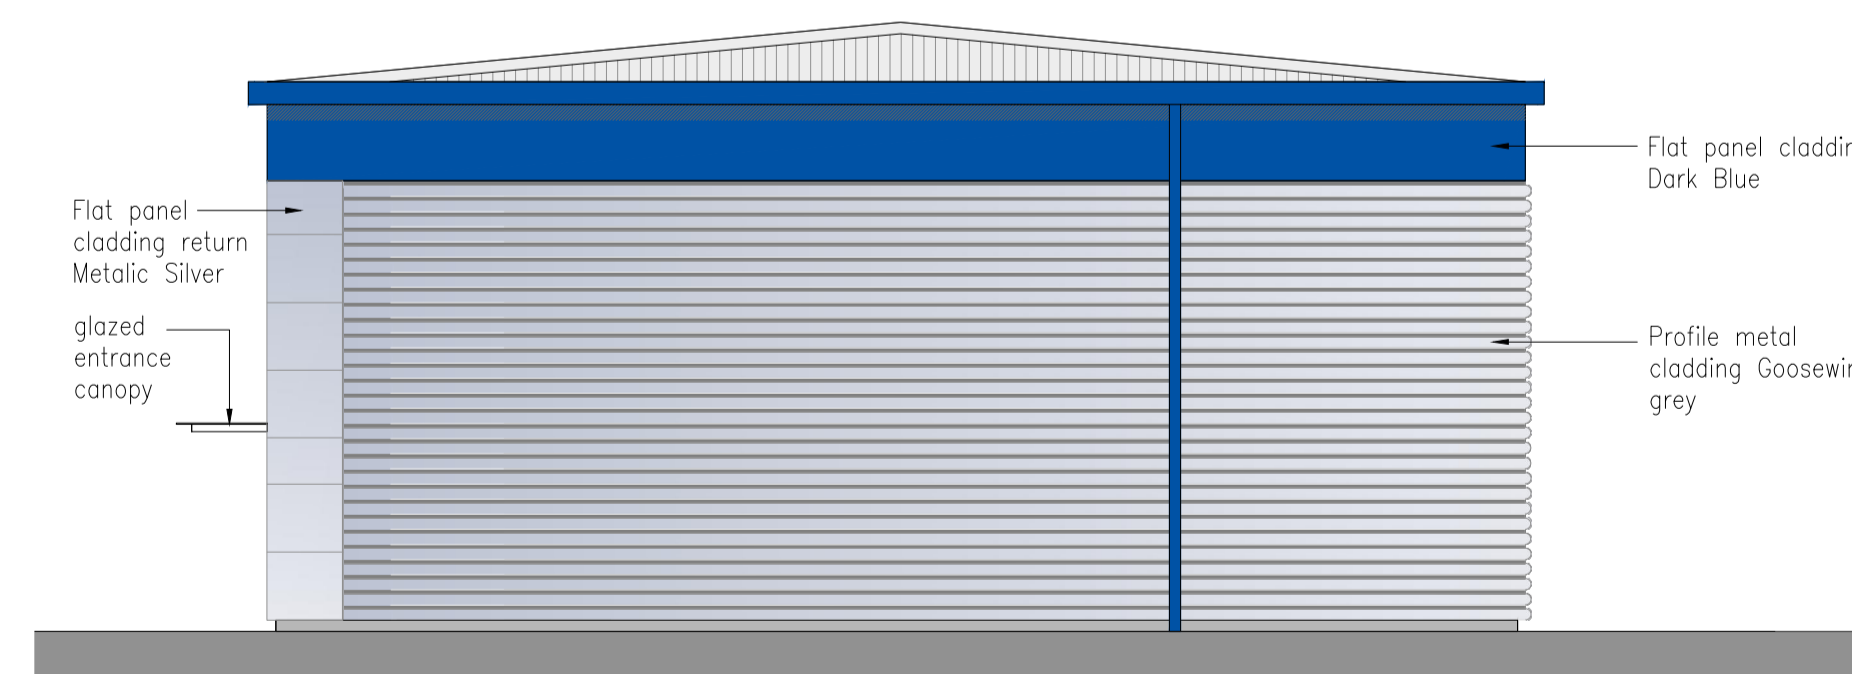

Side elevation East

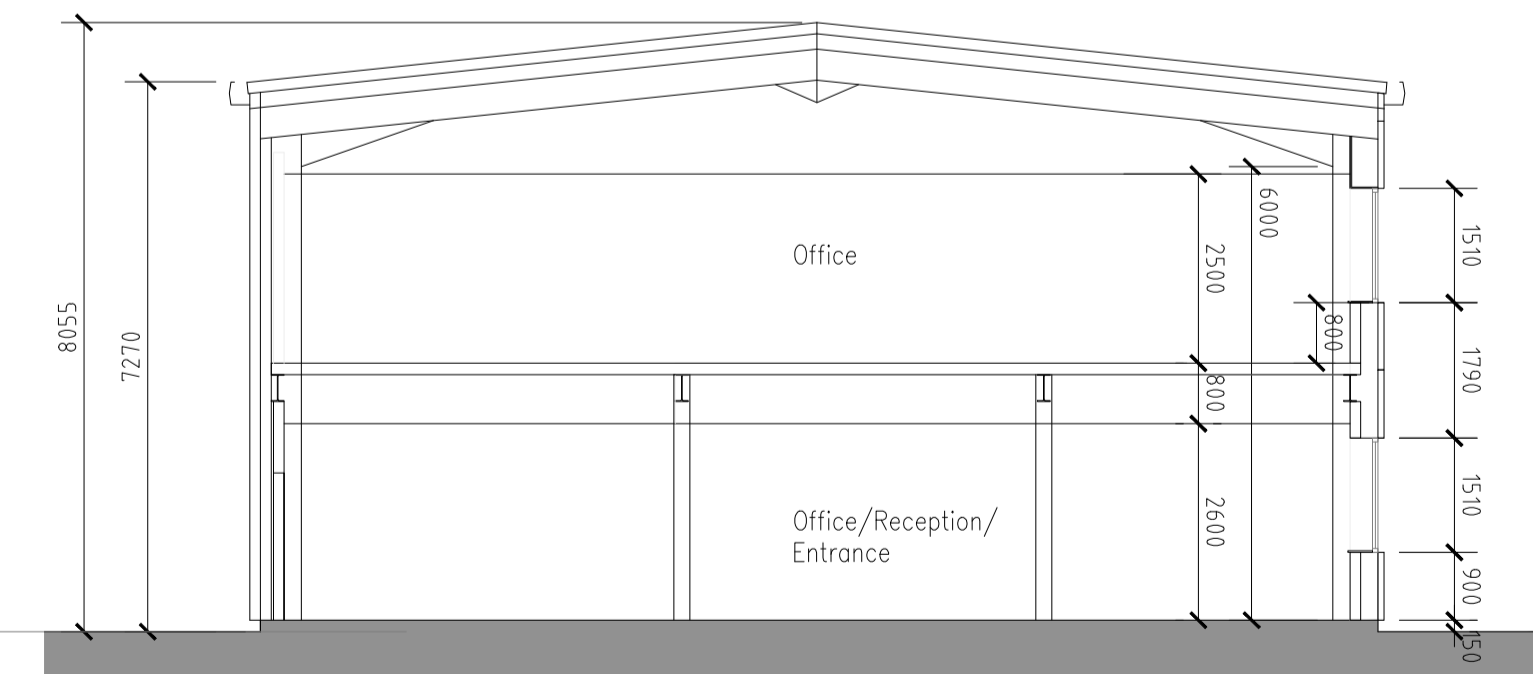

Typical Section 6M headroom

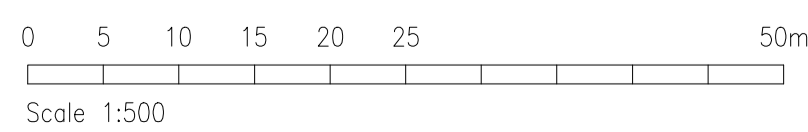

Client:  
M.I.E. Ltd

Project:  
CLIVEMONT ROAD  
CORDWALLS INDUSTRIAL ESTATE  
MAIDENHEAD

Drawing Title:  
PROPOSED ELEVATIONS  
BLOCK A

Scale @ A1: 1:100  
Project Co-Ordinator: GW  
Date: Jan 13

Job No: 8996  
Stage: PL 05  
Drawing No: PL 05  
Rev: A

Issue Status:  
Construction  Preliminary   
Information  Approval   
Tender  Warsaw



5 St Mary's Road,  
Surbiton, Surrey,  
KT6 4JG  
020 8399 5188  
Fax: 0709 286 2979  
info@prc-group.com  
www.prc-group.com

Architecture  
Planning  
Master Planning  
Urban Design  
Interiors

Offices  
Surbiton  
Milton Keynes  
Warsaw