




Block B Front Elevation - North

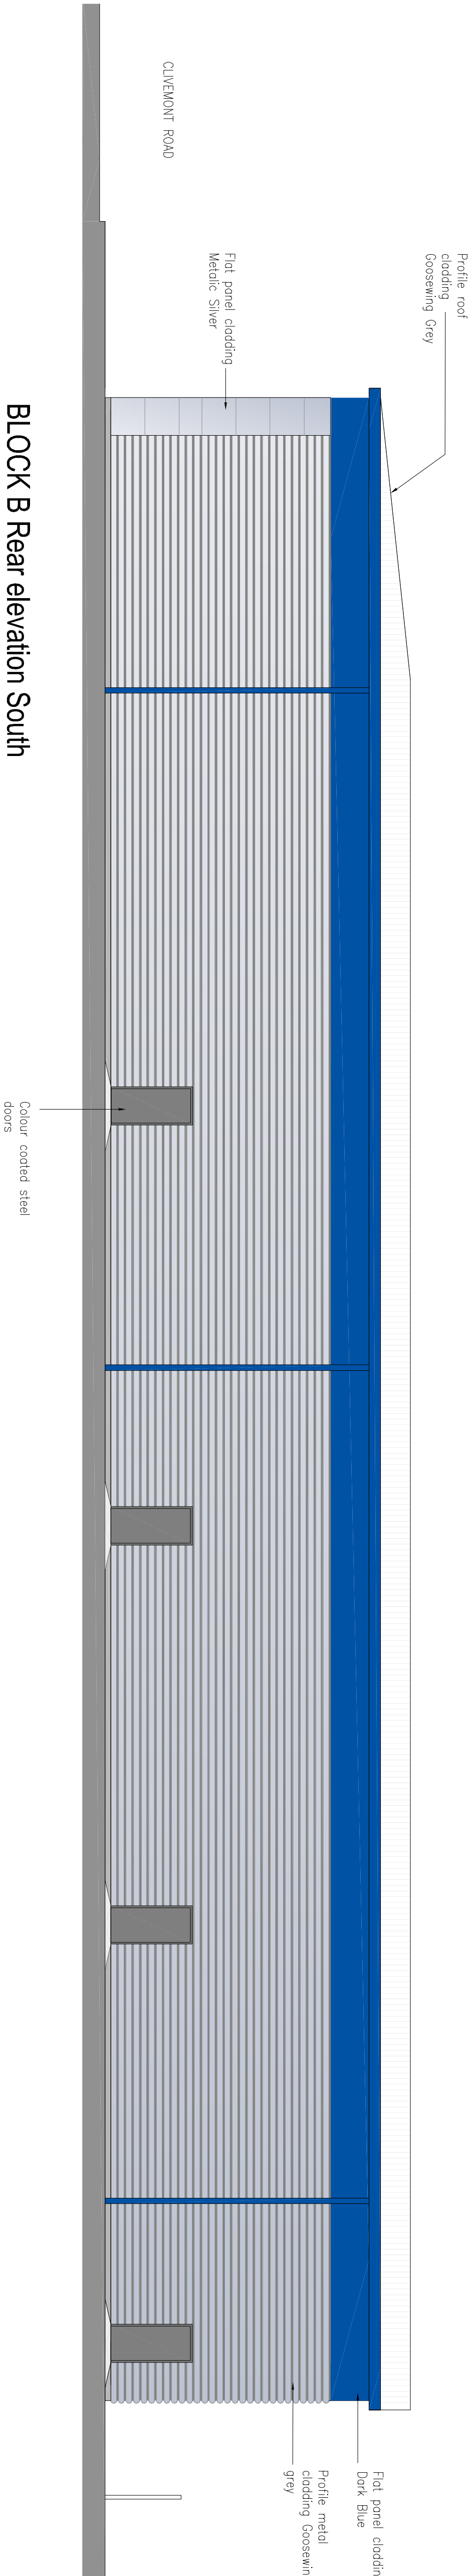


BLOCK B Rear elevation South

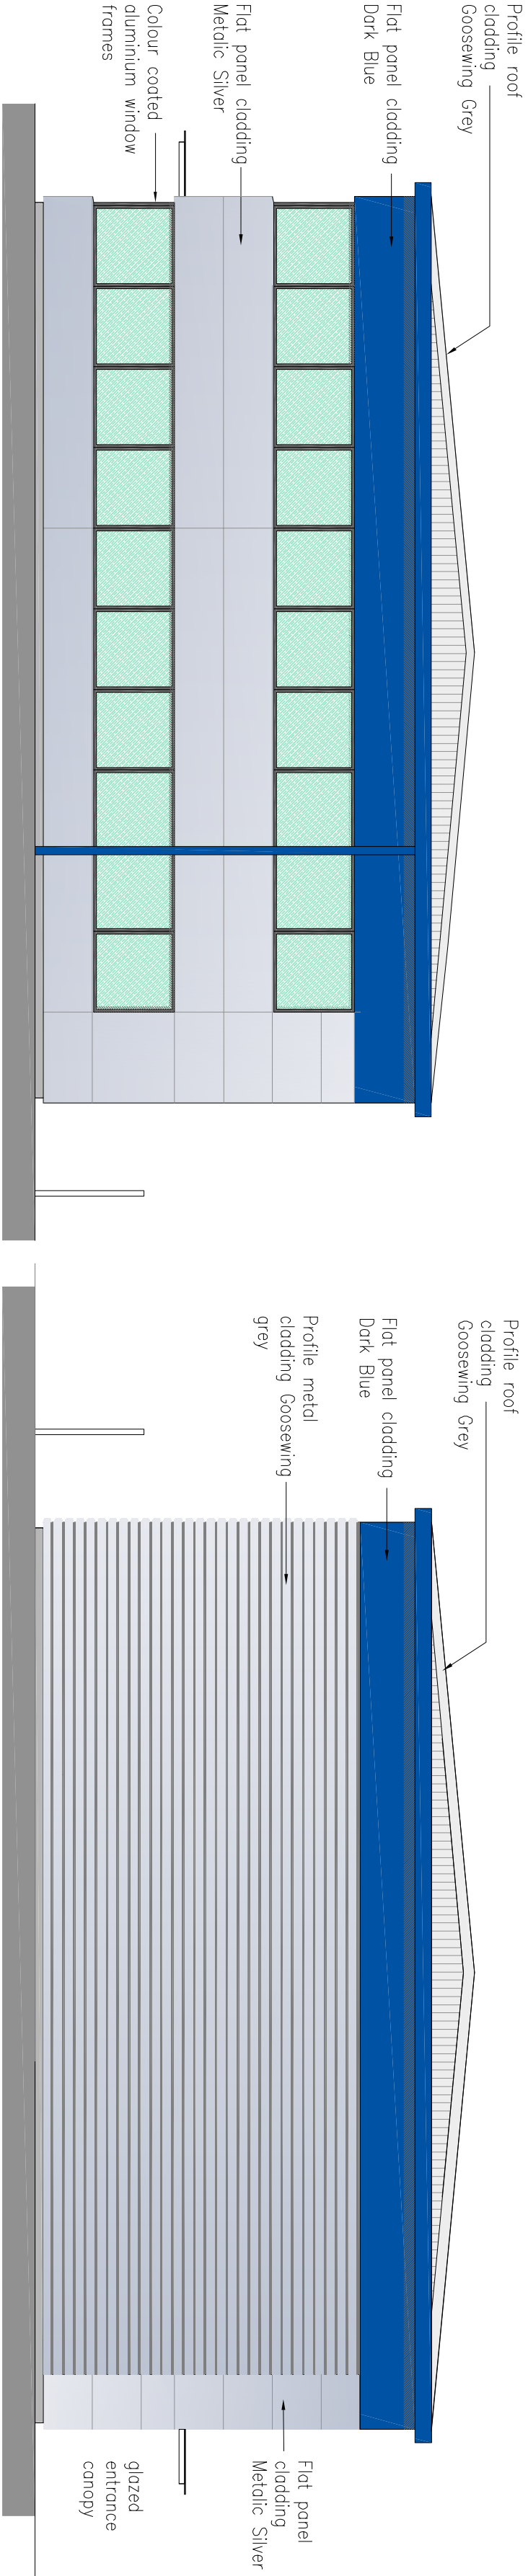

Side elevation West from Clivemont Road

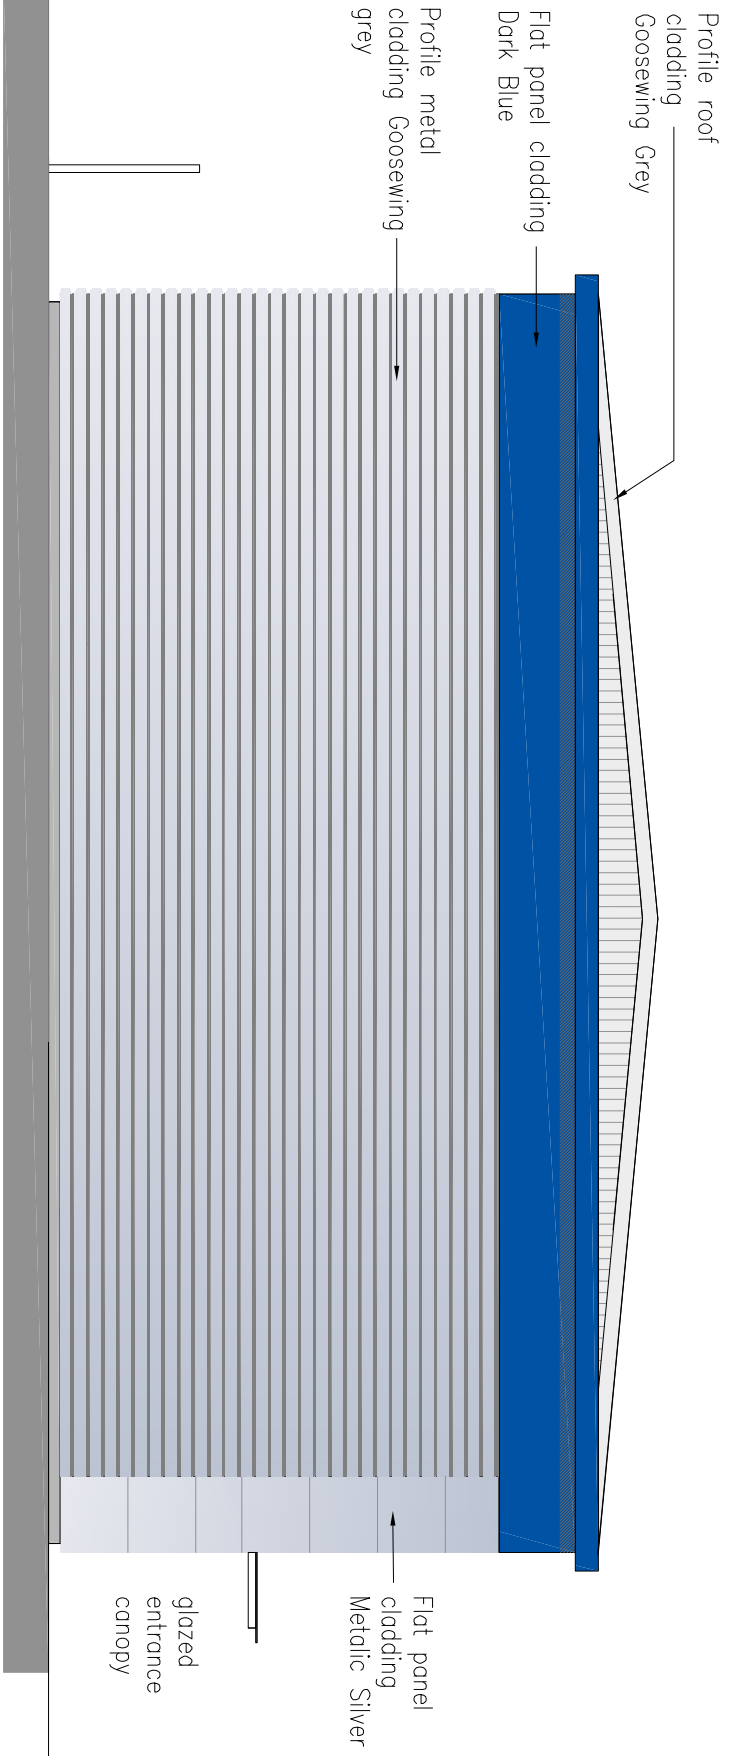

Side elevation East

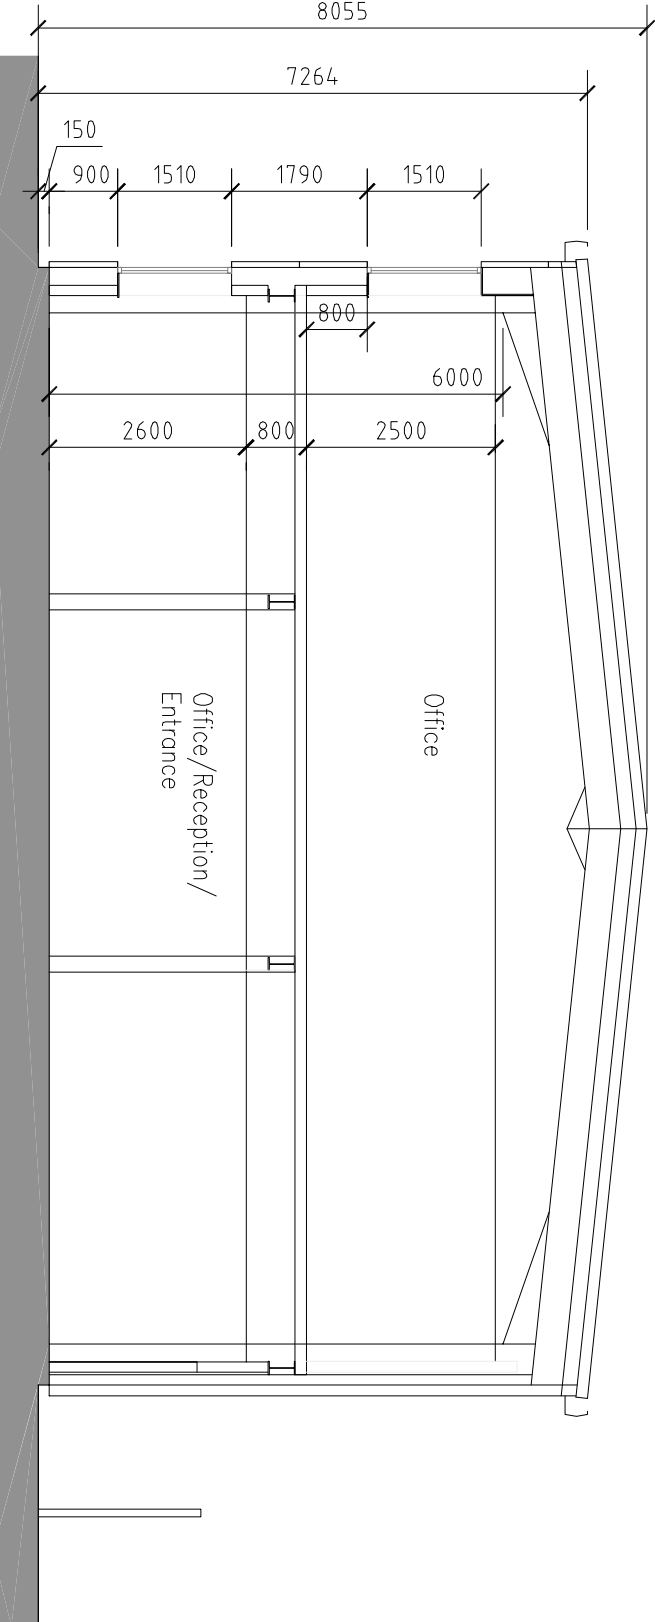

Typical Section 6M headroom

Client: M.L.E. Ltd

Project: S St Mary's Road, Subdon, Surrey, KT8 4JG

CORDWALLIS INDUSTRIAL ESTATE

MADENHEAD

Drawing Title: PROPOSED ELEVATIONS

BLOCK B

Architecture

Scale @ A1: Project Co-ordinator: Date: 1:100 GW Jan 13

Job No: 8996 Stage: PL 06 Drawing No: Rev: A

Issue Status: Construction: Preliminary: Information: Approval: Tender: Submission: Nation Keynes: Warwick

PRC Group

0 5 10 15 20 25 50m

Scale 1:500

© 1998 CORDWALLIS INDUSTRIAL ESTATE LTD. All rights reserved.